


Sample **Shed elevation**

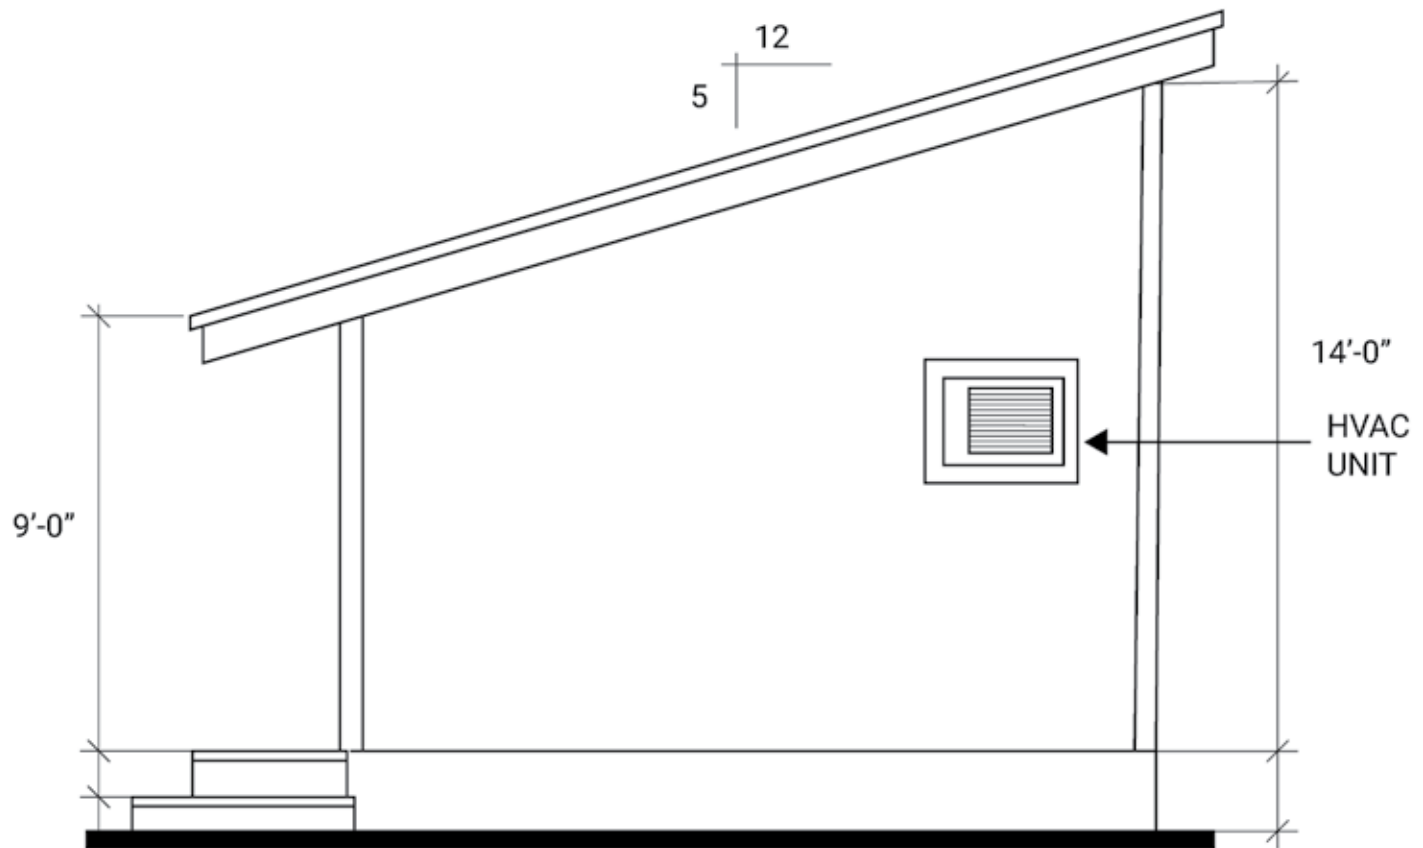

RIGHT SIDE ELEVATION

$1/4" = 1'-0"$

Shed elevation requirements

- A labeled elevation drawing for each side of building
- Drawing scale
- Height from grade to roof
- Roof pitch
- Windows, doors, stairs, landings