


Sample **Shed floor plan**

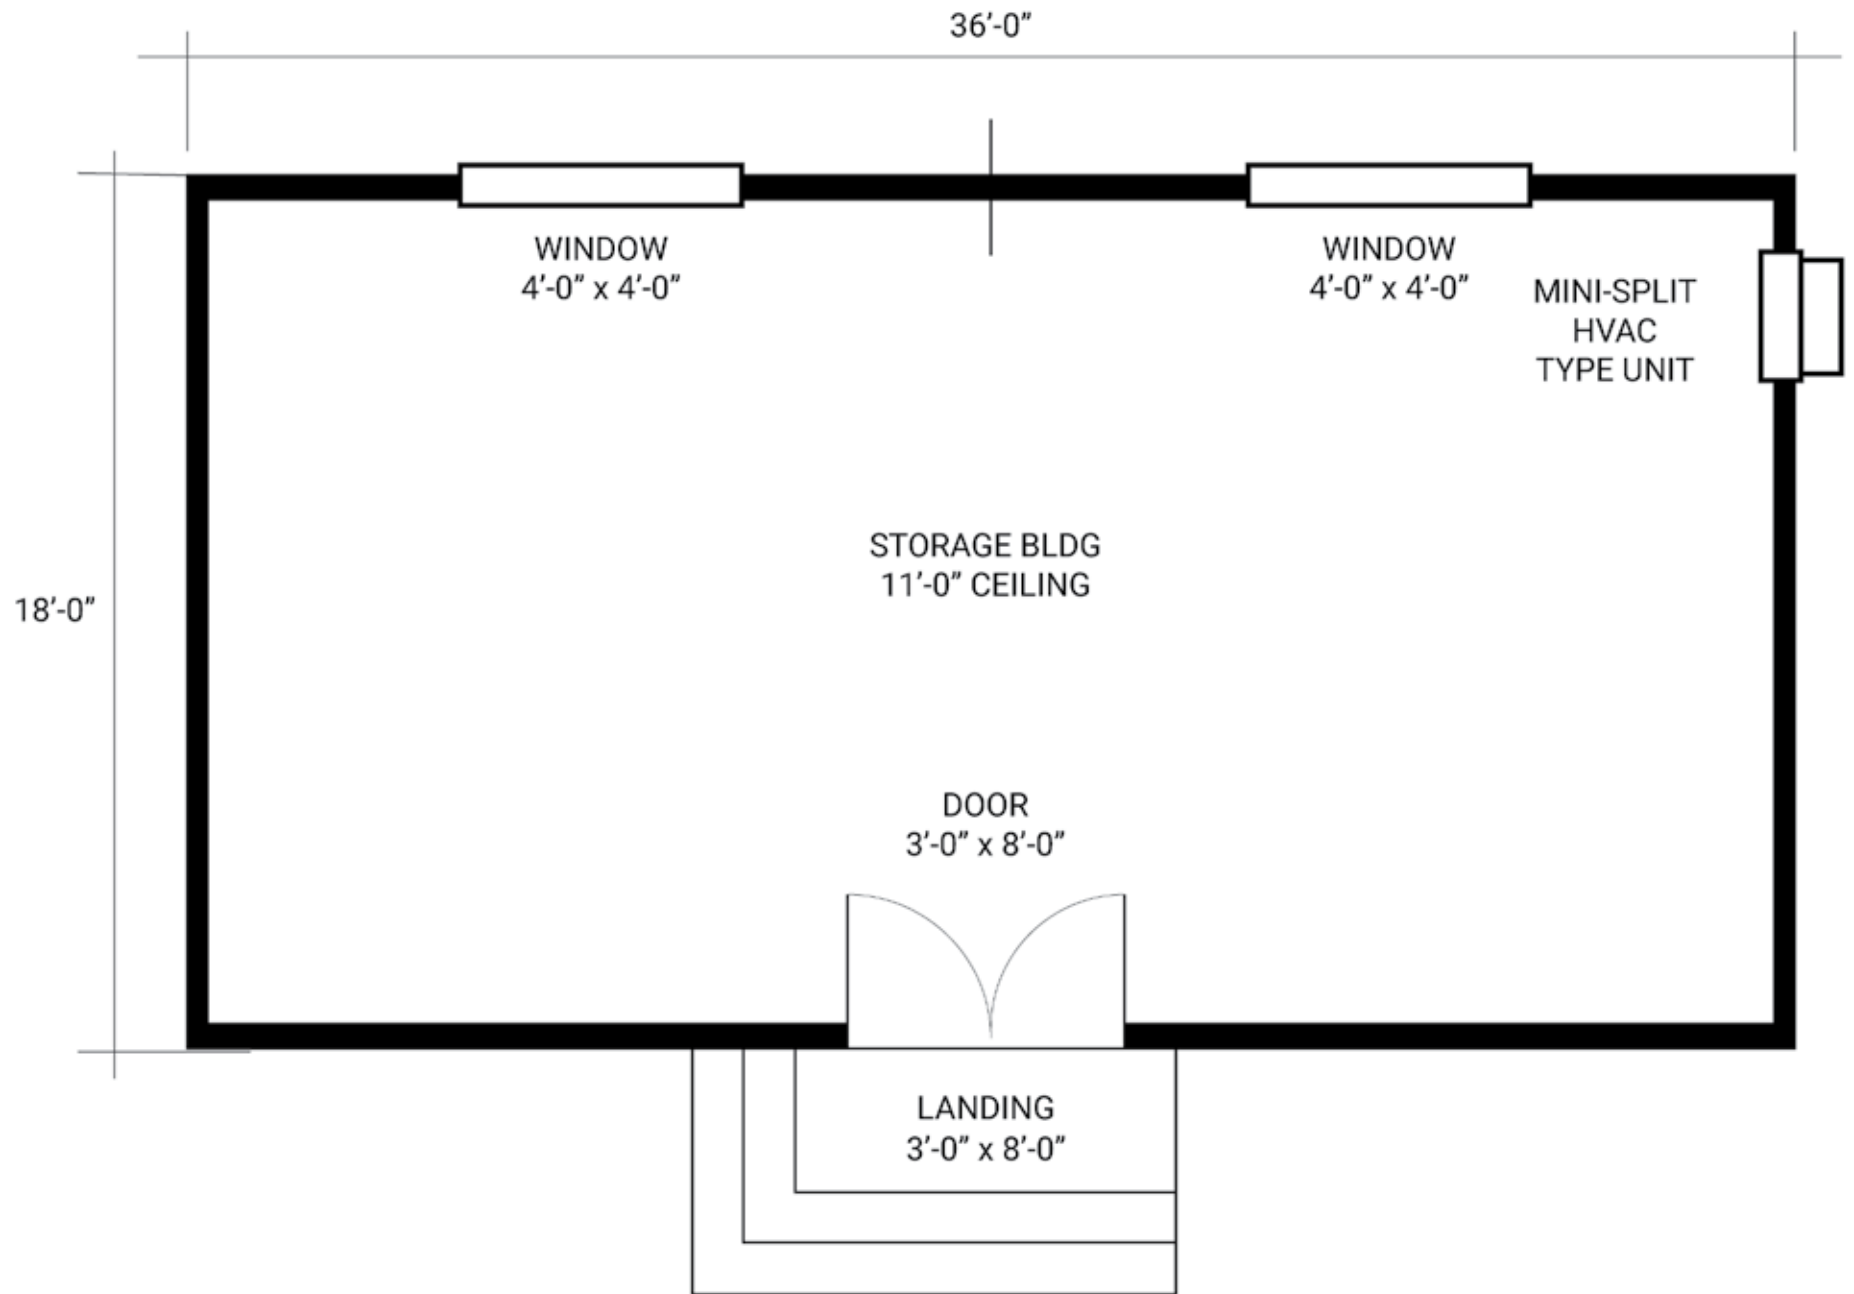

FLOOR PLAN

1/4" = 1'-0"

Shed floor plan requirements

- Drawing scale
- Show each floor
- Square footage of building
- Square footage of rooms
- Ceiling height
- Existing / New walls dimensions
- Location of plumbing fixtures, appliances, fireplace
- Window size and type (slider, pop-out)
- Window sill height
- Door size and type
- Direction of door swing
- Label rooms (eg: closets, bathrooms)
- Comment about smoke detectors must be present