


# Sample **Deck elevation**

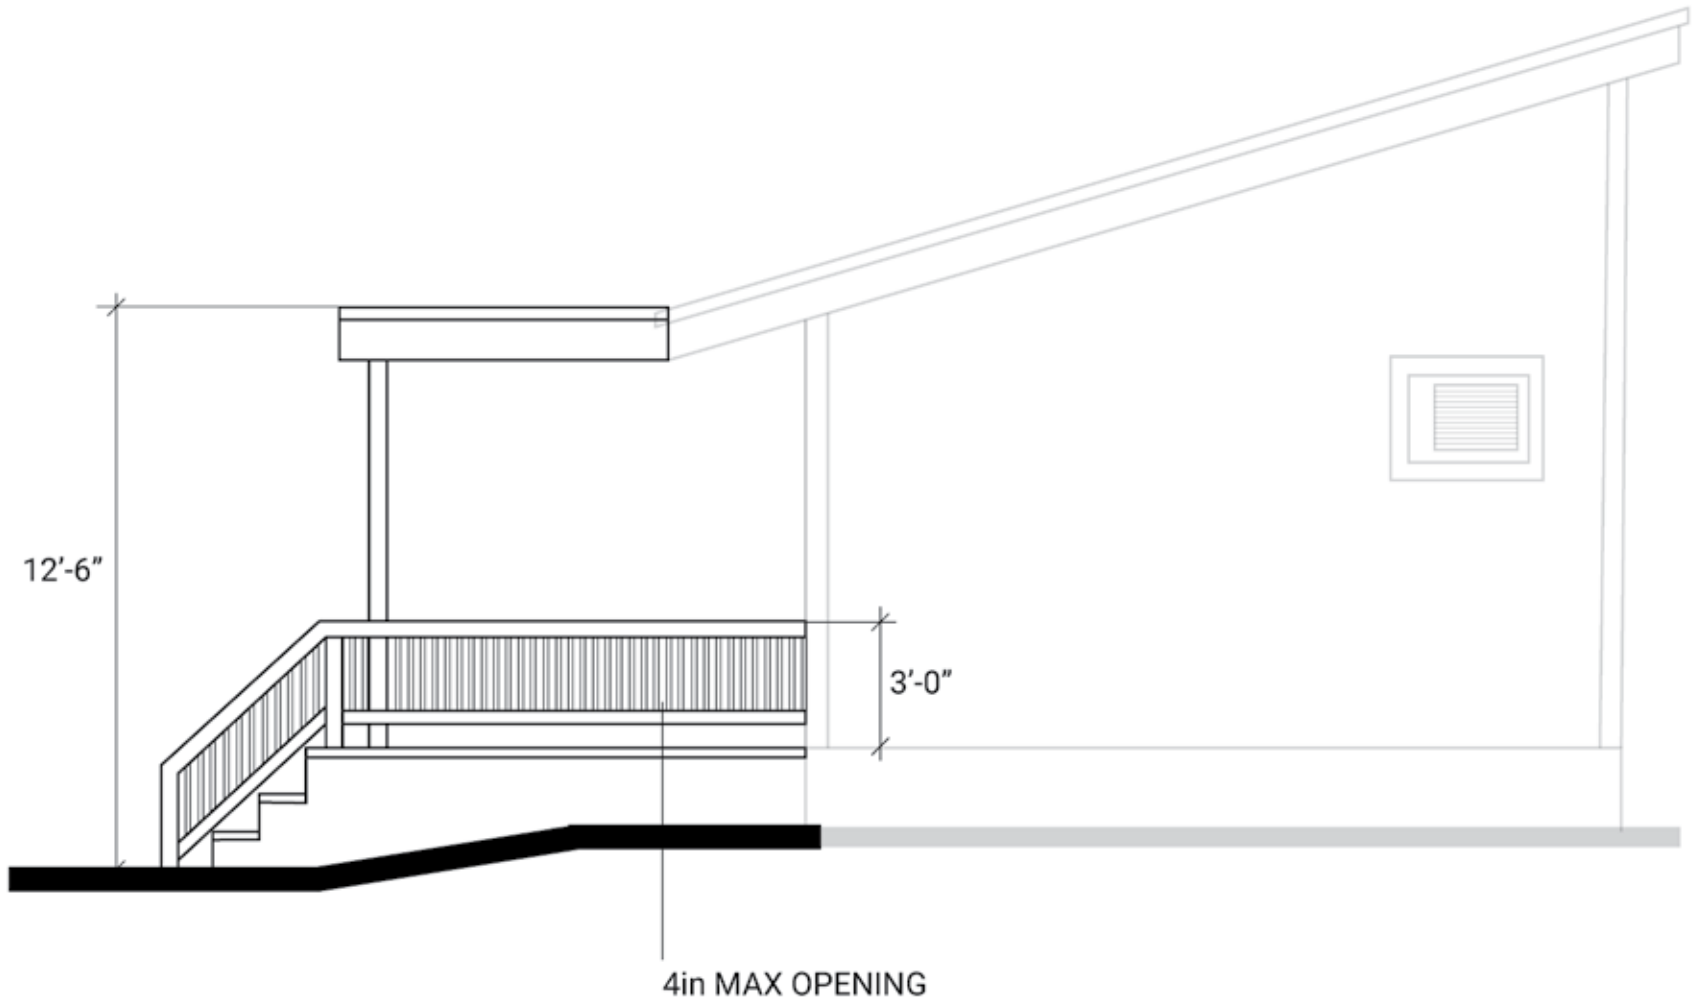

**RIGHT SIDE ELEVATION**

1/4" = 1'-0"

## Deck elevation requirements

- A labeled elevation drawing for each side of building
- Drawing scale
- Height from grade to roof
- Roof pitch
- Windows, doors, stairs, landings